

HAMBLEN COUNTY GOVERNMENT

Invitation to Bid –Paving and Concrete Pads for Convenience Center at Hamblen County/Morristown City Solid Waste Systems.

INVITATION TO BID

Office of the Hamblen County Mayor
511 West Second North Street
Morristown, TN 37814

Hamblen County Government is accepting sealed bids for Paving **and Concrete Pads for Convenience Center at Hamblen County/Morristown City Solid Waste Systems.** Bidder shall return bid in **sealed envelope** to:

Hamblen County Mayor's Office
Attn: Wendy Williams
511 West Second North Street
Morristown, TN 37814

Public opening of sealed bids will be held at the above address at the deadline date and time listed below.

DATE ISSUED:	09/04/2019
BID TITLE:	Paving and Concrete Pads for Convenience Center at Hamblen County/Morristown City Solid Waste Systems
BID DEADLINE DATE & TIME:	Monday, September 16, 2019 @ 2:00 pm
BID OPENING LOCATION:	Hamblen County Courthouse, West Wing Conference Room 1 st Floor, Administrative Building
BID CONTACT:	Wendy Williams
CONTACT PHONE:	(423) 586-1931
CONTACT EMAIL:	Wendy.williams@co.hamblen.tn.us

HAMBLLEN COUNTY GOVERNMENT

Invitation to Bid –Paving and Concrete Pads for Convenience Center at Hamblen County/Morristown City Solid Waste Systems.

TERMS AND CONDITIONS

1	BID FORMS. All bids shall be submitted on and in accordance with this form. If more space is required to furnish a description of the services offered or delivery terms, the bidder may attach a letter hereto that will be made a part of the bid. All bids shall be submitted sealed, plainly marked with the bid name, date, and time. Prices or changes shown on the outside of the envelope will not be acceptable.
2	BIDS RECEIVED ON TIME. Bids and amendments thereto, if received by the Hamblen County’s Mayor’s Office, after the date and time specified for bid opening, will not be considered. It will be the responsibility of the bidder to see that their bid is received by the Hamblen County Mayor’s Office by the specified time and date. There will be no exceptions. Date of postmark will not be considered. Telephone, facsimile, electronic, and verbal bids will not be accepted. Any proposal received after the opening date and time will remain unopened and on file. Hamblen County Government will not be responsible for proposals received late because of delays by a third party delivery service, i.e., U.S. Mail, UPS, Federal Express, etc. Date of postmark will not be considered.
3	FINAL COST. Prices shall be stated in units of quantity specified. No additional charges shall be passed to Hamblen County, including applicable taxes, delivery or fuel surcharges. Prices quoted shall be final cost to Hamblen County.
4	TAX EXEMPT. Hamblen County Government is a tax exempt agency. Successful vendor will be provided with an executed copy of tax exempt form.
5	TIME OF DELIVERY. The time of proposed delivery must be stated in definite terms. If the time of delivery for different services varies, the bidder shall so state.
6	UNIT PRICE. In case of error in the extension of prices, the unit price shall govern.
7	ANTI-COLLUSION. The bidder certifies by signing this document that bid is made without prior understanding, agreement, or accord with any other person submitting a bid for the same service and that this bid is in all respects bona fide, fair, and not the result of any act of fraud or collusion with another person engaged in the same line of business or commerce. Any false statement hereunder constitutes a felony and can result in a fine and imprisonment, as well as civil damages.
8	FACTORS IN AWARD. Award will be made to the lowest responsive and responsible bidder. The quality of the services to be supplied, their conformity with the specifications, their suitability to the requirements, the delivery terms, qualifications, and references will be taken into consideration in making an award. Length of time for delivery, as well as price, may be considered in awarding the bid.
9	AWARD IN WHOLE OR IN PART. Hamblen County reserves the right to award by item, groups of items, or total bid; to reject any and all bids in whole or in part, and to waive any informality if it is determined to be in the best interest of Hamblen County.
10	OPEN RECORDS ACT. Once a bid document submitted to Hamblen County Government is opened, it constitutes a public record and is subject to open records requests pursuant to the Tennessee Open Records Act.
11	PAYMENT TERMS. Payment terms shall be considered in determining the low bidder. The payment terms stated herein must appear on the vendor’s invoice. Failure to comply with this requirement shall result in the invoice being returned to the vendor for correction. Hamblen County Accounts Payable pays from monthly statements. Payments are made within 15 days of the previous month’s statement being received in the Hamblen County Mayor’s Office.
12	RECEIPT DOES NOT CONSTITUTE AWARD. Receipt of your bid by Hamblen County Government is not to be construed as an award for services.
13	CONTRACTOR DEFAULT. In the event of default by the contractor, Hamblen County reserves the right to procure the services from other sources, and hold the contractor liable for any excess cost occasioned thereby.
14	AVAILABILITY OF FUNDS. Obligations on those contracts that envision extended funding through successive fiscal periods shall be contingent upon actual appropriations for the following years.
15	KNOWLEDGE OF LAWS AND REGULATIONS. The contractor shall keep himself fully informed of all Federal, State, and Local laws, ordinances, and regulations that in any manner affect the conduct of the work. The contractor shall at all times observe and comply with all such laws, ordinances and regulations and shall protect and indemnify Hamblen County and its representatives against any claim or liability arising from or based on any violation of the same, whether by the contractor, his subcontractors, suppliers of materials of services, or others engaged by the contractor or the employees of any of them.
16	BID ERRORS. All prices and notations should be in ink or typewritten. Mistakes may be crossed out and corrections made in ink and must be initialed and dated in ink by the person signing the bid.
17	AUTHORIZED SIGNATURE. All bids must be signed by an authorized, responsible officer or employee having the authority to enter into contracts. Obligations assumed by such signature must be fulfilled.
18	NO SUBMISSION. If you do not quote, advise Hamblen County of your intent and state the reason. Otherwise your name may be removed from our vendor list.
19	NON-DISCRIMINATION. During the performance of this contract, the contractor agrees as follows: He/she will not discriminate against any employees or applicants for employment because of race, religion, color, sex, national origin, age, disability, or any other basis prohibited by state law relating to discrimination in employment, except where one or more of these are bona fide occupational qualifications reasonably necessary to the normal operations of the contractor. The contractor agrees to post in conspicuous places available to employees and applicants for employment, notices setting forth the provisions of this

HAMBLÉN COUNTY GOVERNMENT

Invitation to Bid –Paving and Concrete Pads for Convenience Center at Hamblen County/Morristown City Solid Waste Systems.

	non-discrimination clause. During the performance of this contract, the contractor agrees to provide a drug-free workplace.
20	IRAN DIVESTMENT ACT. By submission of this bid, each bidder and each person signing on behalf of any bidder certifies, and in the case of a joint bid each party thereto certifies as to its own organization, under penalty of perjury, that to the best of its knowledge and belief that each bidder is not on the list created pursuant to § 12-12-106.
22	DIRECT CONTACT PROHIBITED. Direct contact with Hamblen County departments, other than the County Mayor’s Office as it relates to purchasing on the subject of this bid, is expressly forbidden except with the foreknowledge and permission of the bid contact or their representative.
22	RIGHT TO WITHDRAW. Bidders have the right to request withdrawal of their bids from consideration due to error by giving notice at any time <u>before</u> and not later than two (2) days <u>after</u> bids are publicly opened.
23	CLOSED FOR BUSINESS. If the Hamblen County Courthouse is closed for business at the time scheduled for bid opening, for whatever reason, sealed bids will be accepted and opened on the next business day of the County, at the originally scheduled hour.
24	ORIGINAL BID DOCUMENT. The original bid document maintained by the Hamblen County Mayor’s Office shall be considered the only official document.
25	BID APPROVAL BY LEGISLATIVE BODY. The bid awarding must be approved by the full Hamblen County Legislative Body. Bids must first be considered by the Finance Committee and recommended to the full Hamblen County Legislative Body.
26	REFERENCE TO BRAND NAMES. Any reference to brand names, trade names, model numbers, catalog numbers or other descriptions peculiar to any item is made to establish a required level of quality and functional capabilities and is for reference only; it is not intended to exclude other products of that level. Please include with bid any specifications, brochures, catalogs, etc., or other data as will provide adequate basis of determining the quality and functional capabilities of the product offered.
27	VENDOR POOR PERFORMANCE. Hamblen County may cancel the contract with the vendor at any time for vendor poor performance. Cancellation shall not release the vendor from legal remedies available to Hamblen County.
28	PURCHASE ORDERS. Hamblen County Government utilizes purchase orders for ordering goods and/or services. An order may not be fulfilled without a purchase order number from Hamblen County Government.
29	FIRM PRICING. Prices shall remain firm for the initial contract period. Hamblen County reserves the right to negotiate reductions in the price due to changes in market conditions during the contract period and renewals.
30	MAINTENANCE AGREEMENT. If applicable to the bid, vendor shall submit on the appropriate form the pricing for an annual maintenance agreement.
31	QUESTIONS. All questions shall be directed to the bid contact listed on the first page of this document unless otherwise stated. All communication shall be received by email to Wendy.williams@co.hamblen.tn.us unless an alternative method is provided in this document.
32	VENDOR TASKS. If awarded, the vendor will be required to provide Hamblen County with the goods and/or services as awarded by the Hamblen County Legislative Body. Any additional vendor tasks will be noted in the bid document.
33	CONTRACT TERM. The contract period for this bid shall commence upon awarded bid and items shall be completed no later than 60 days of the issued Purchase Order Date.
34	INTENT TO PURCHASE. Hamblen County Government intends to purchase <u>Paving and Concrete Pads for Convenience Center at Hamblen County/Morristown Solid Waste Systems</u> from the awarded bid contract per the contract term.
35	REQUIREMENTS FOR SEALED BID SUBMISSION. <ul style="list-style-type: none">a. COMPLETE, UNBOUND, <u>ORIGINAL</u> Invitation to Bid packet. Pages marked with “Bidder Initial” MUST be completed by authorized representative and are considered a part of the Invitation to Bid packet.b. All bids must be received in a SEALED envelope clearly marked with the bid name, date, and time ON THE OUTSIDE OF THE SEALED ENVELOPE.c. Copy of Vendor’s IRS W-9 Formd. Vendor Information and Anti-Collusion Statement (Page 7 of this document)e. Vendor Certification Iran Divestment Act (Page 9 of this document)
36	CONDITION OF ITEMS. The specifications contained herein are for <u>NEW, NON-REFURBISHED</u> equipment. Any other equipment condition shall not be considered as meeting minimum bid specifications.

HAMBLLEN COUNTY GOVERNMENT

Invitation to Bid –Paving and Concrete Pads for Convenience Center at Hamblen County/Morristown City Solid Waste Systems.

BID TIMELINE

Bid Release	September 04, 2019
Bid Opening	September 16, 2019 @ 2:00pm
Finance Committee Review	Notification only – September 09, 2019
Legislative Body Award	September 19, 2019
Anticipated Notice of Award	September 24, 2019

NOTE: If not bidding on a particular Item, please write in NO BID.

BID QUESTIONS

Bid questions should be addressed as follows:

Procedural

Hamblen County Finance
Wendy Williams
511 West Second North Street
Morristown, TN 37814
Phone: (423) 586-1931
Email: Wendy.williams@co.hamblen.tn.us

Technical

Hamblen County/Morristown City Solid Waste Systems
Dan Winter
3849 Sublett Road
Morristown, TN 37813
Phone: (423) -312-1067
Email: **dwinter@hcmsw.org**

NOTE: Bidders are responsible for contacting Dan Winter (contact information above) to schedule a site visit to ask any needed question and gather required information to submit a proper bid.

HAMBLEN COUNTY GOVERNMENT

Invitation to Bid –Paving and Concrete Pads for Convenience Center at Hamblen County/Morristown City Solid Waste Systems.

Concrete Pad 45’ x 12’

Item #	Specification	Meet Specs (yes or no)	Alternate Specs (if Applicable)	Unit Bid Price	Total Bid Price
1.	Must be at least 6 inches thick				
2.	45’ x 12’ - Quantity 1				

Concrete Pad 15’ x 20’

Item #	Specification	Meet Specs (yes or no)	Alternate specs (if Applicable)	Unit Bid Price	Total Bid Price
1.	Must be at least 6 inches thick				
2.	15’ x 20’ - Quantity 2				


Note: The concrete pad labeled “public refuse” on the enclosed Site Plan Drawing will be eliminated. Please see next page for the Site Plan Drawing.

Asphalt Pavement

Item #	Specification	Meet Specs (yes or no)	Alternate Specs (if Applicable)	Bid Price
1.	Asphalt Pavement must be per the Site Plan Drawing enclosed – see page 6 of this document.			

NOTE: Bidders are responsible for contacting Dan Winter (contact information above) to schedule a site visit to ask any needed question and gather required information to submit a proper bid.

Bidder submits a bid total of \$ _____

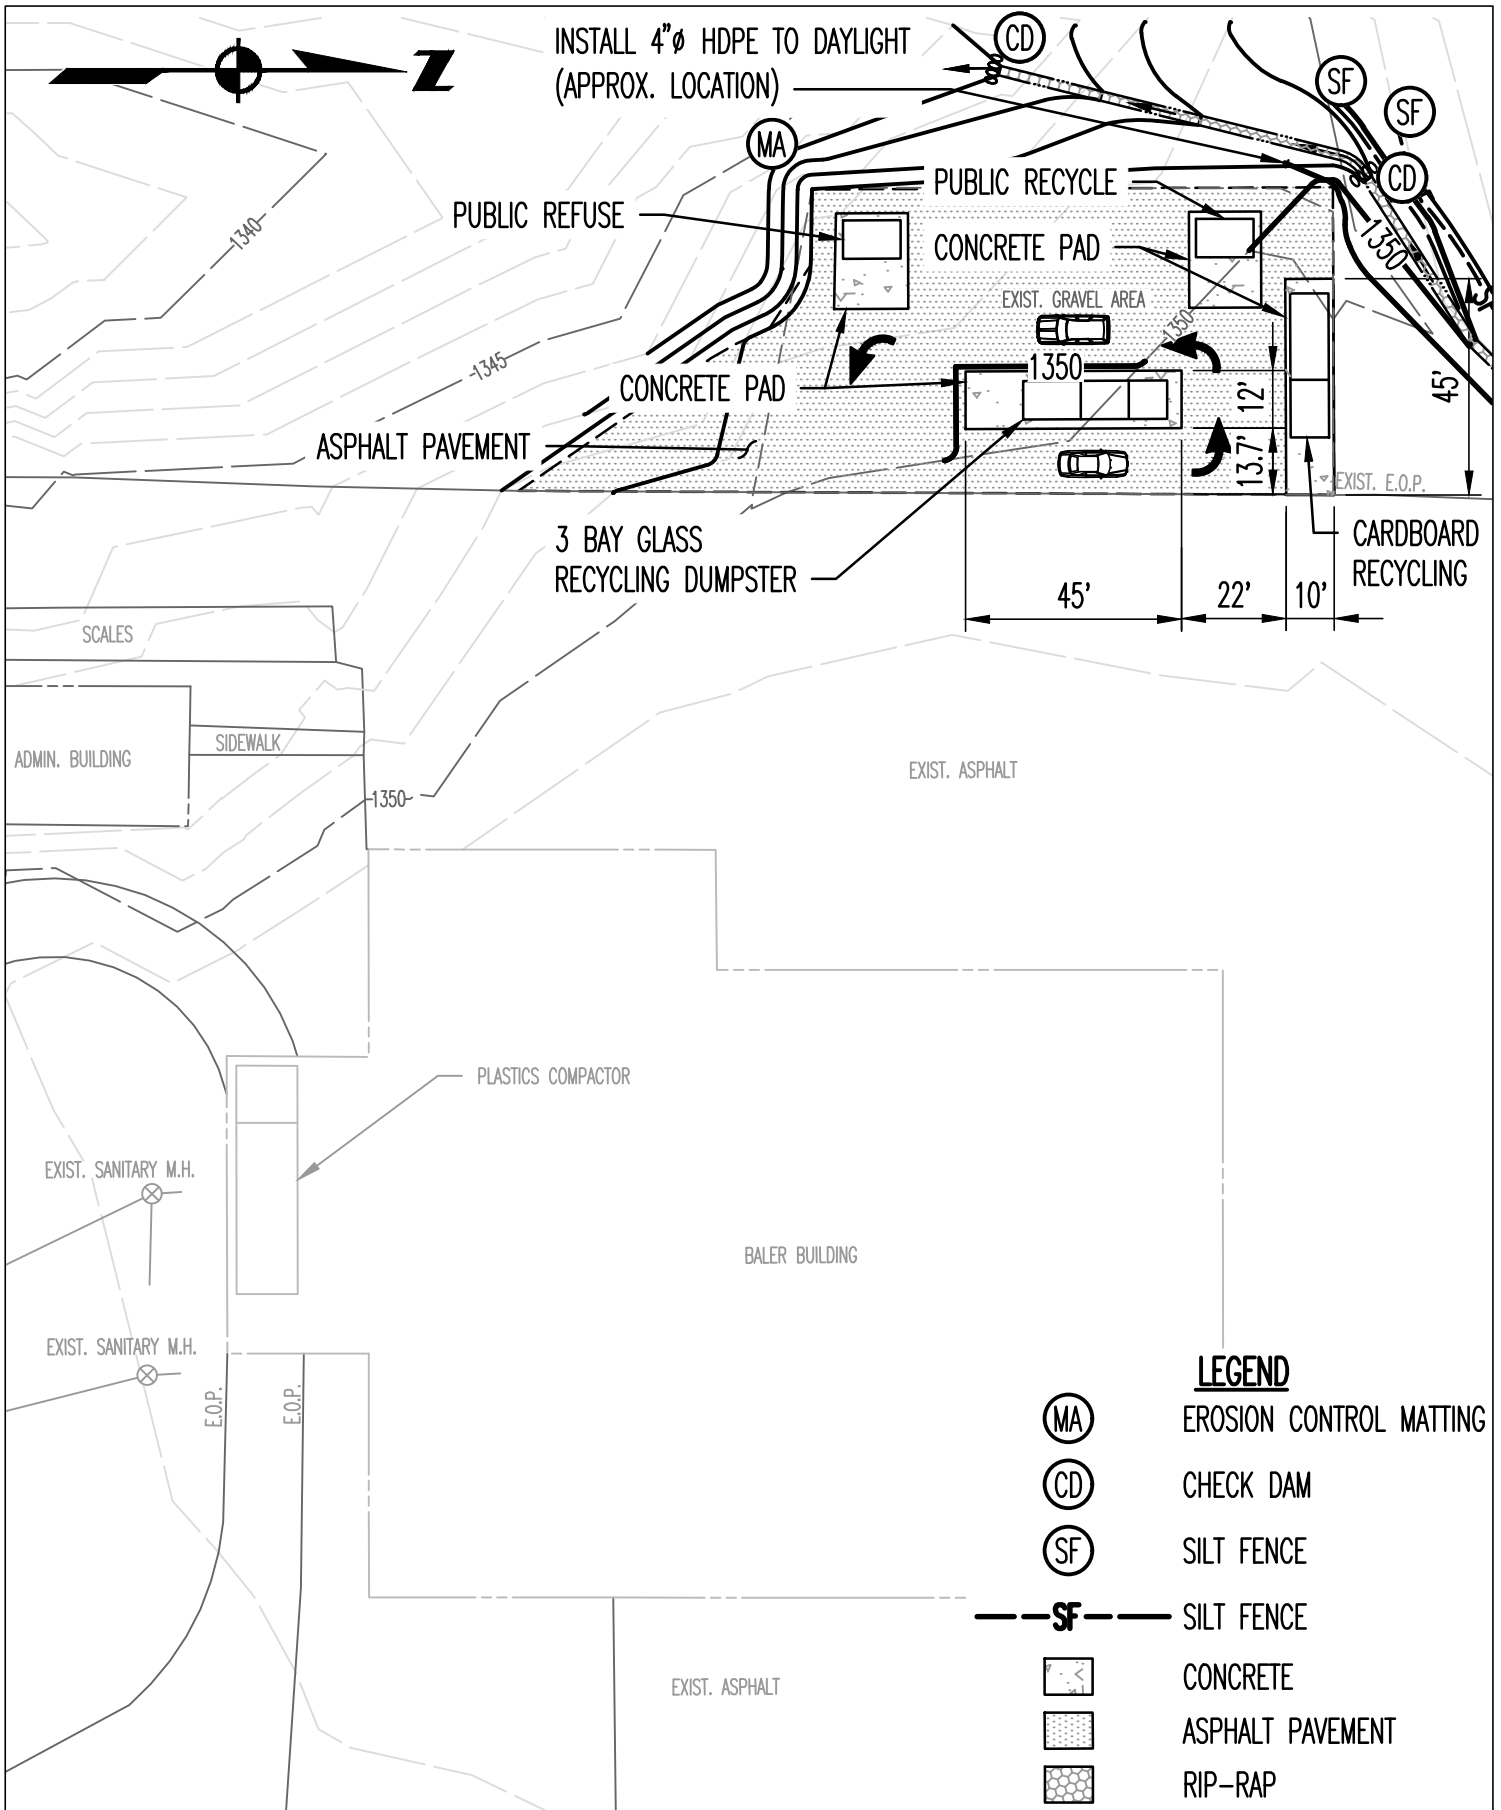

INSTALL 4"Ø HDPE TO DAYLIGHT
(APPROX. LOCATION)

LEGEND

(MA) EROSION CONTROL MATTING

(CD) CHECK DAM

(SF) SILT FENCE

---SF--- SILT FENCE

[CONCRETE] CONCRETE

[ASPHALT] ASPHALT PAVEMENT

[RIP-RAP] RIP-RAP



MORRISTOWN-HAMBLÉN COUNTY, TENNESSEE
SOLID WASTE BOARD
HAMBLÉN COUNTY LANDFILL
RECYCLING CENTER

PROJECT NUMBER: HBC512
DATE: 9-2018 SCALE: 1" = 40'
DRAWN BY: JCG DESIGNED BY: GSB

SHEET TITLE:
LANDFILL RECYCLING
CENTER SITE PLAN

REV	DATE	REVISION DESCRIPTION

SHEET 1 OF 1

THE INFORMATION AND DATA HEREON HAS BEEN PREPARED BY PROFESSIONAL PERSONNEL, AS AN INSTRUMENT OF PROFESSIONAL SERVICE, IN THE COURSE OF PROFESSIONAL DUTY AND IS TO BE USED ONLY FOR THE PROJECT AND DATE SPECIFIED HEREON. IT IS THE POLICY OF LDA ENGINEERING TO MAINTAIN THE HIGHEST STANDARDS OF ACCURACY AND QUALITY IN ALL OF OUR WORK. FOR ANY OTHER PROJECTS, CONTACT US FOR THE APPROPRIATE REVISIONS AND/OR AMENDMENTS.

HAMBLEN COUNTY GOVERNMENT

Invitation to Bid –Paving and Concrete Pads for Convenience Center at Hamblen County/Morristown City Solid Waste Systems.

VENDOR INFORMATION and ANTI-COLLUSION STATEMENT

Please print or type clearly. Complete each section entirely and verify for accuracy.

By signing this form the bidder agrees that he has not divulged to, discussed, or compared his bid with other bidders and has not colluded with any other bidder or parties to a bid whatsoever. Note: no premiums, rebates or gratuities to any employee or agent are permitted with, prior to, or after any delivery of materials. Any such violation will result in the cancellation and/or return of material (as applicable) and the removal from the bid list and could constitute a felony and result in a fine, imprisonment, as well as civil damages.

In compliance with this Invitation for Bid, and subject to all the conditions thereof, the undersigned offers, if this bid is accepted, to furnish any or all of the items and/or services upon which prices are quoted, at the price set opposite each item, to be delivered at the time and place specified herein. The undersigned certifies that he/she has read, understands, and agrees to all terms, conditions, and requirements of this bid, and is authorized to contract on behalf of the firm named below. This form must be signed personally by the bidder or the bidder's authorized agent. All signatures must be original and not photocopies.

COMPANY NAME:	
CONTACT PERSON:	
CONTACT PERSON TITLE:	
SIGNATURE OF AUTHORIZED REPRESENTATIVE:	
FEDERAL TAX ID # (or Social Security #, if applicable)	
STREET ADDRESS:	
STREET ADDRESS:	
CITY, STATE, ZIP:	
TELEPHONE NUMBER:	
FAX NUMBER:	
EMAIL:	
DATE:	

**By signing this form, the bidder signifies understanding and agreement with Hamblen County Government Terms and Conditions.

HAMBLLEN COUNTY GOVERNMENT

Invitation to Bid –Paving and Concrete Pads for Convenience Center at Hamblen County/Morristown City Solid Waste Systems.

EXCEPTIONS

Bidder MUST sign the appropriate statement below, as applicable.

Bidder understands and agrees to all terms, conditions, requirements and specifications stated herein.
NO EXCEPTIONS ARE TAKEN.

FIRM NAME:	
AUTHORIZED REPRESENTATIVE: (printed)	
AUTHORIZED REPRESENTATIVE: (signature)	
DATE:	

Bidder TAKES EXCEPTION to the following terms, conditions, requirements and specifications stated herein.

FIRM NAME:	
AUTHORIZED REPRESENTATIVE: (printed)	
AUTHORIZED REPRESENTATIVE: (signature)	
DATE:	
EXCEPTIONS TO NOTE:	

Vendors should note that any exceptions taken from the stated terms and/or specifications may be cause for their submittal to be deemed “Non-Responsive”, risking the rejection of their submittal.

BIDDER’S CERTIFICATION OF COMPLIANCE
WITH
IRAN DIVESTMENT ACT
Tenn. Code Ann. § 12-12-101 et seq.

Comes _____, for and on behalf of
(Printed name of Principal Officer of Company)

_____, (the “Company”) and, after being duly authorized
by the Company so to do, makes oath that:

By submission of this bid, each bidder and each person signing on behalf of any bidder certifies, and in the case of a joint bid each party thereto certifies as to its own organization, under penalty of perjury, that to the best of its knowledge and belief that each bidder is not on the list created pursuant to the Iran Divestment Act, Tenn. Code Ann. § 12-12-106.

Signature

Title

Date